

CITY OF NORWICH
DEPARTMENT OF PUBLIC WORKS


August 31, 2004

TO: Parking Commission
FROM: Director of Public Works
FILE #: PWD 680-04
SUBJECT: Downtown Parking


As requested by the Parking Commission, enclosed is the downtown parking plan prepared by the Public Works Department.

The plan was prepared by Public Works staff, using criteria established by the Federal Highway Administration and State of Connecticut regulations. Striping is planned during the month of October. Accordingly, please provide any comments and/or approval at the September Commission Meeting. Note, lower Broadway is not planned at this time due to the Wauregan construction project.

If there are any questions or comments regarding the attached drawings, please do not hesitate to call me at 823-3789. If I am not available, Mr. Bill Mansfield or Mr. Barry Ellison can respond.


Joseph N. Loyacano, P.E.
Director of Public Works


JNL:lm
Enclosure

cc: Parking Commission (10 copies)
City Manager
Assistant City Manager
Planning & Community Development
Police Department (2 copies)
Fire Department
Main Street Manager 

SEP - 7 2004




PARKING STALL DETAILS

(NOT TO SCALE)

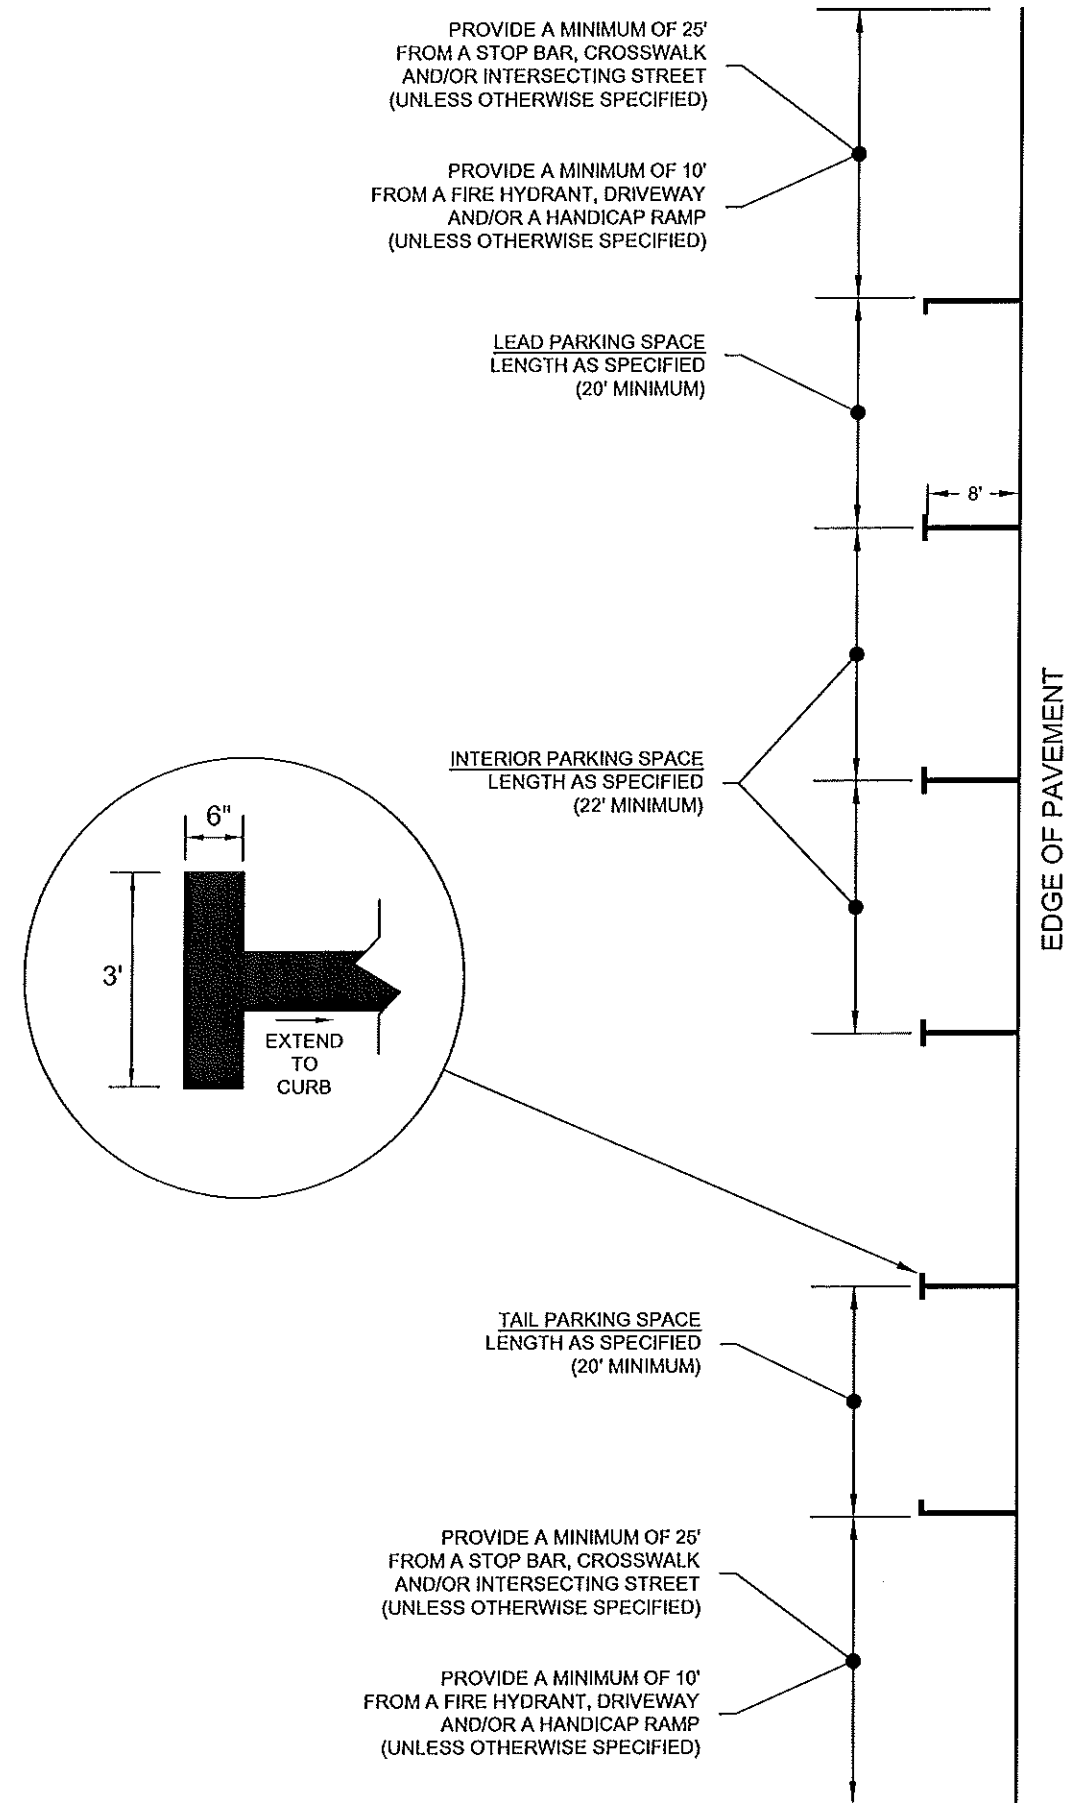

MAIN STREET PARKING




(SCALE: 1"=50')

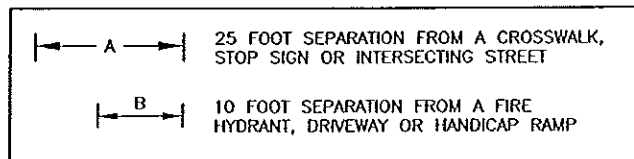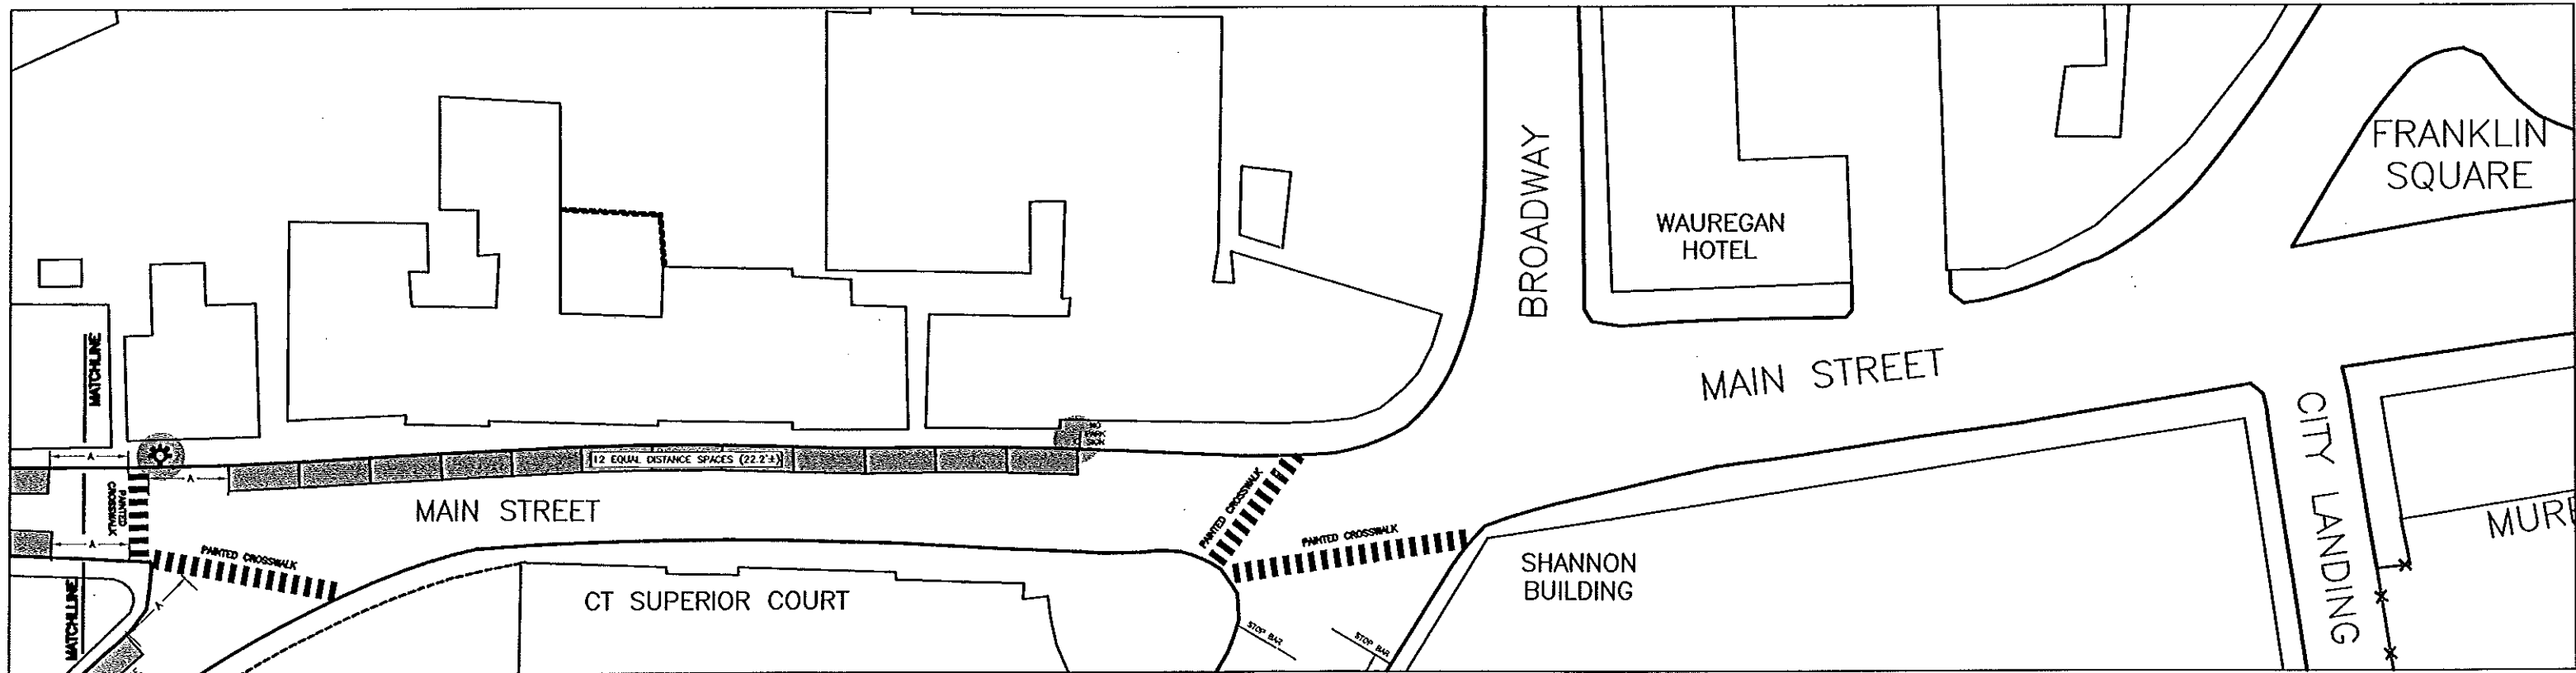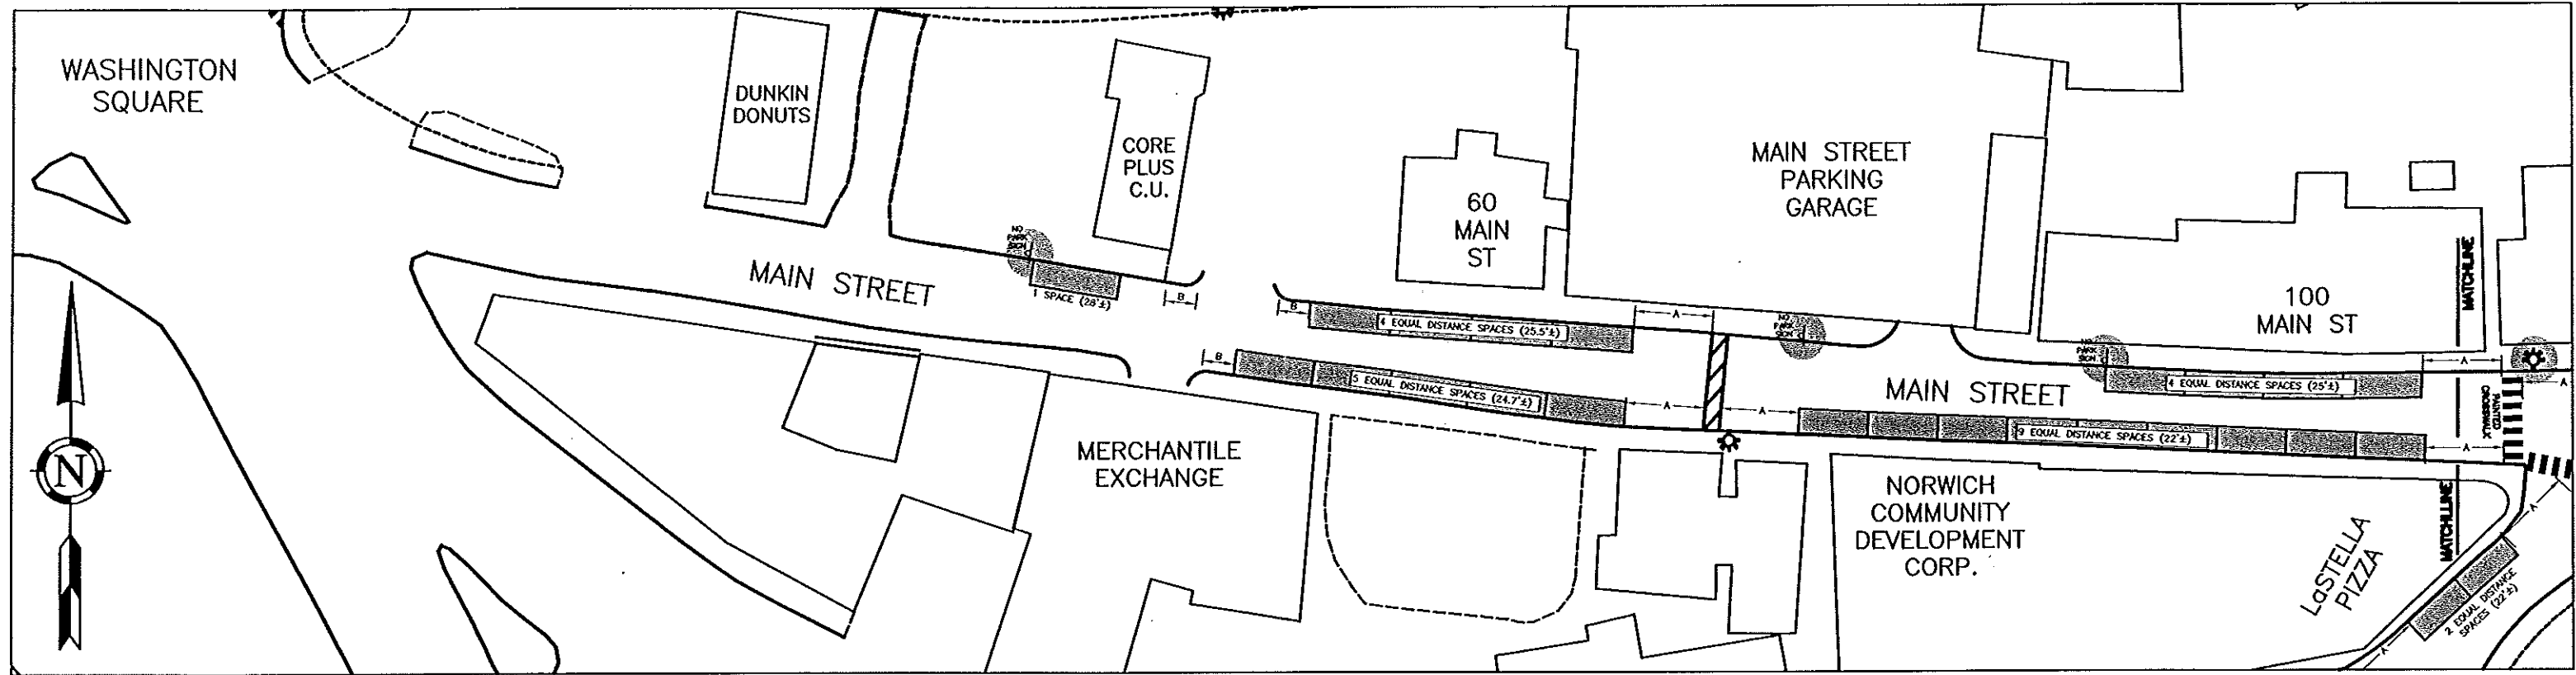

TOTAL NUMBER OF PARKING SPACES: 35

BATH STREET & FRANKLIN STREET PARKING




(SCALE: 1"=50')

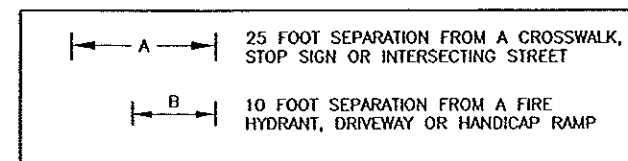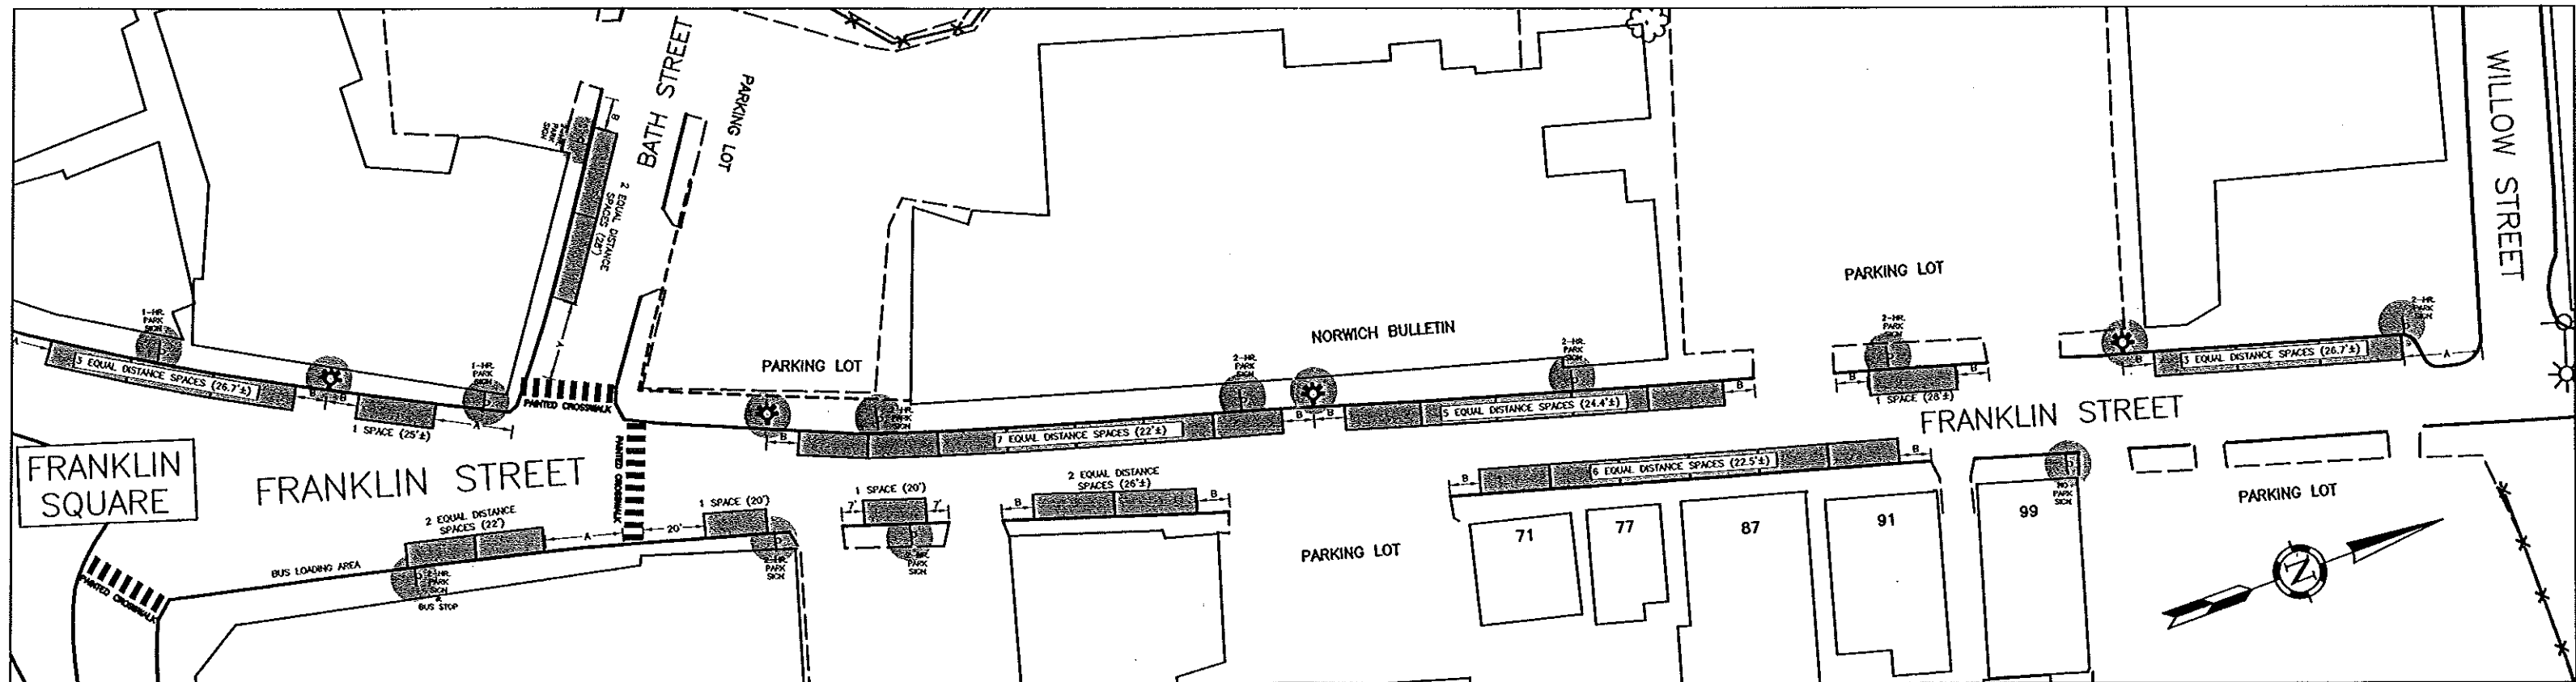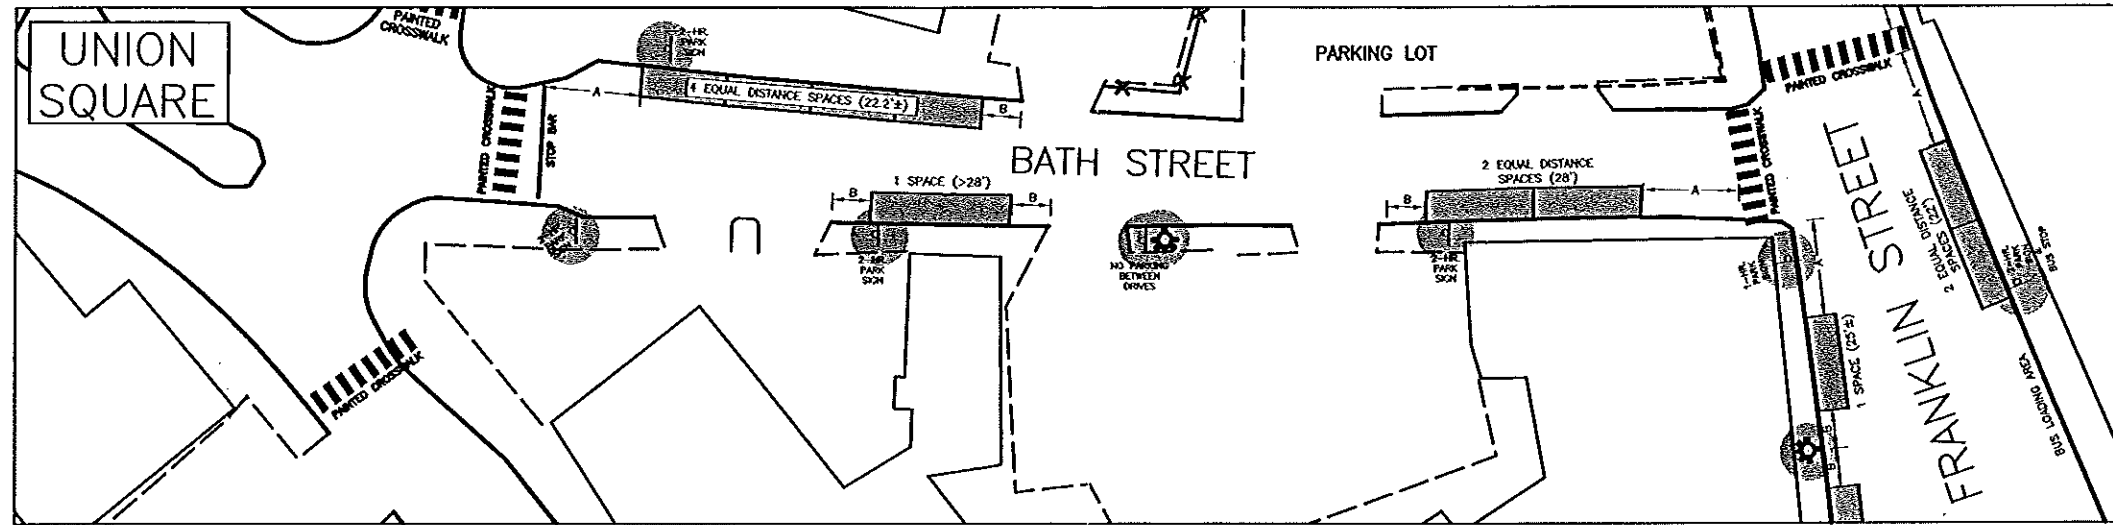

TOTAL NUMBER OF PARKING SPACES: 39
 BATH STREET: 7
 FRANKLIN STREET: 32

UNION STREET, BROADWAY & CHESTNUT STREET PARKING

(SCALE: 1"=50')

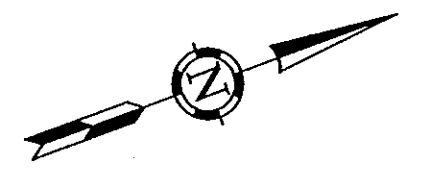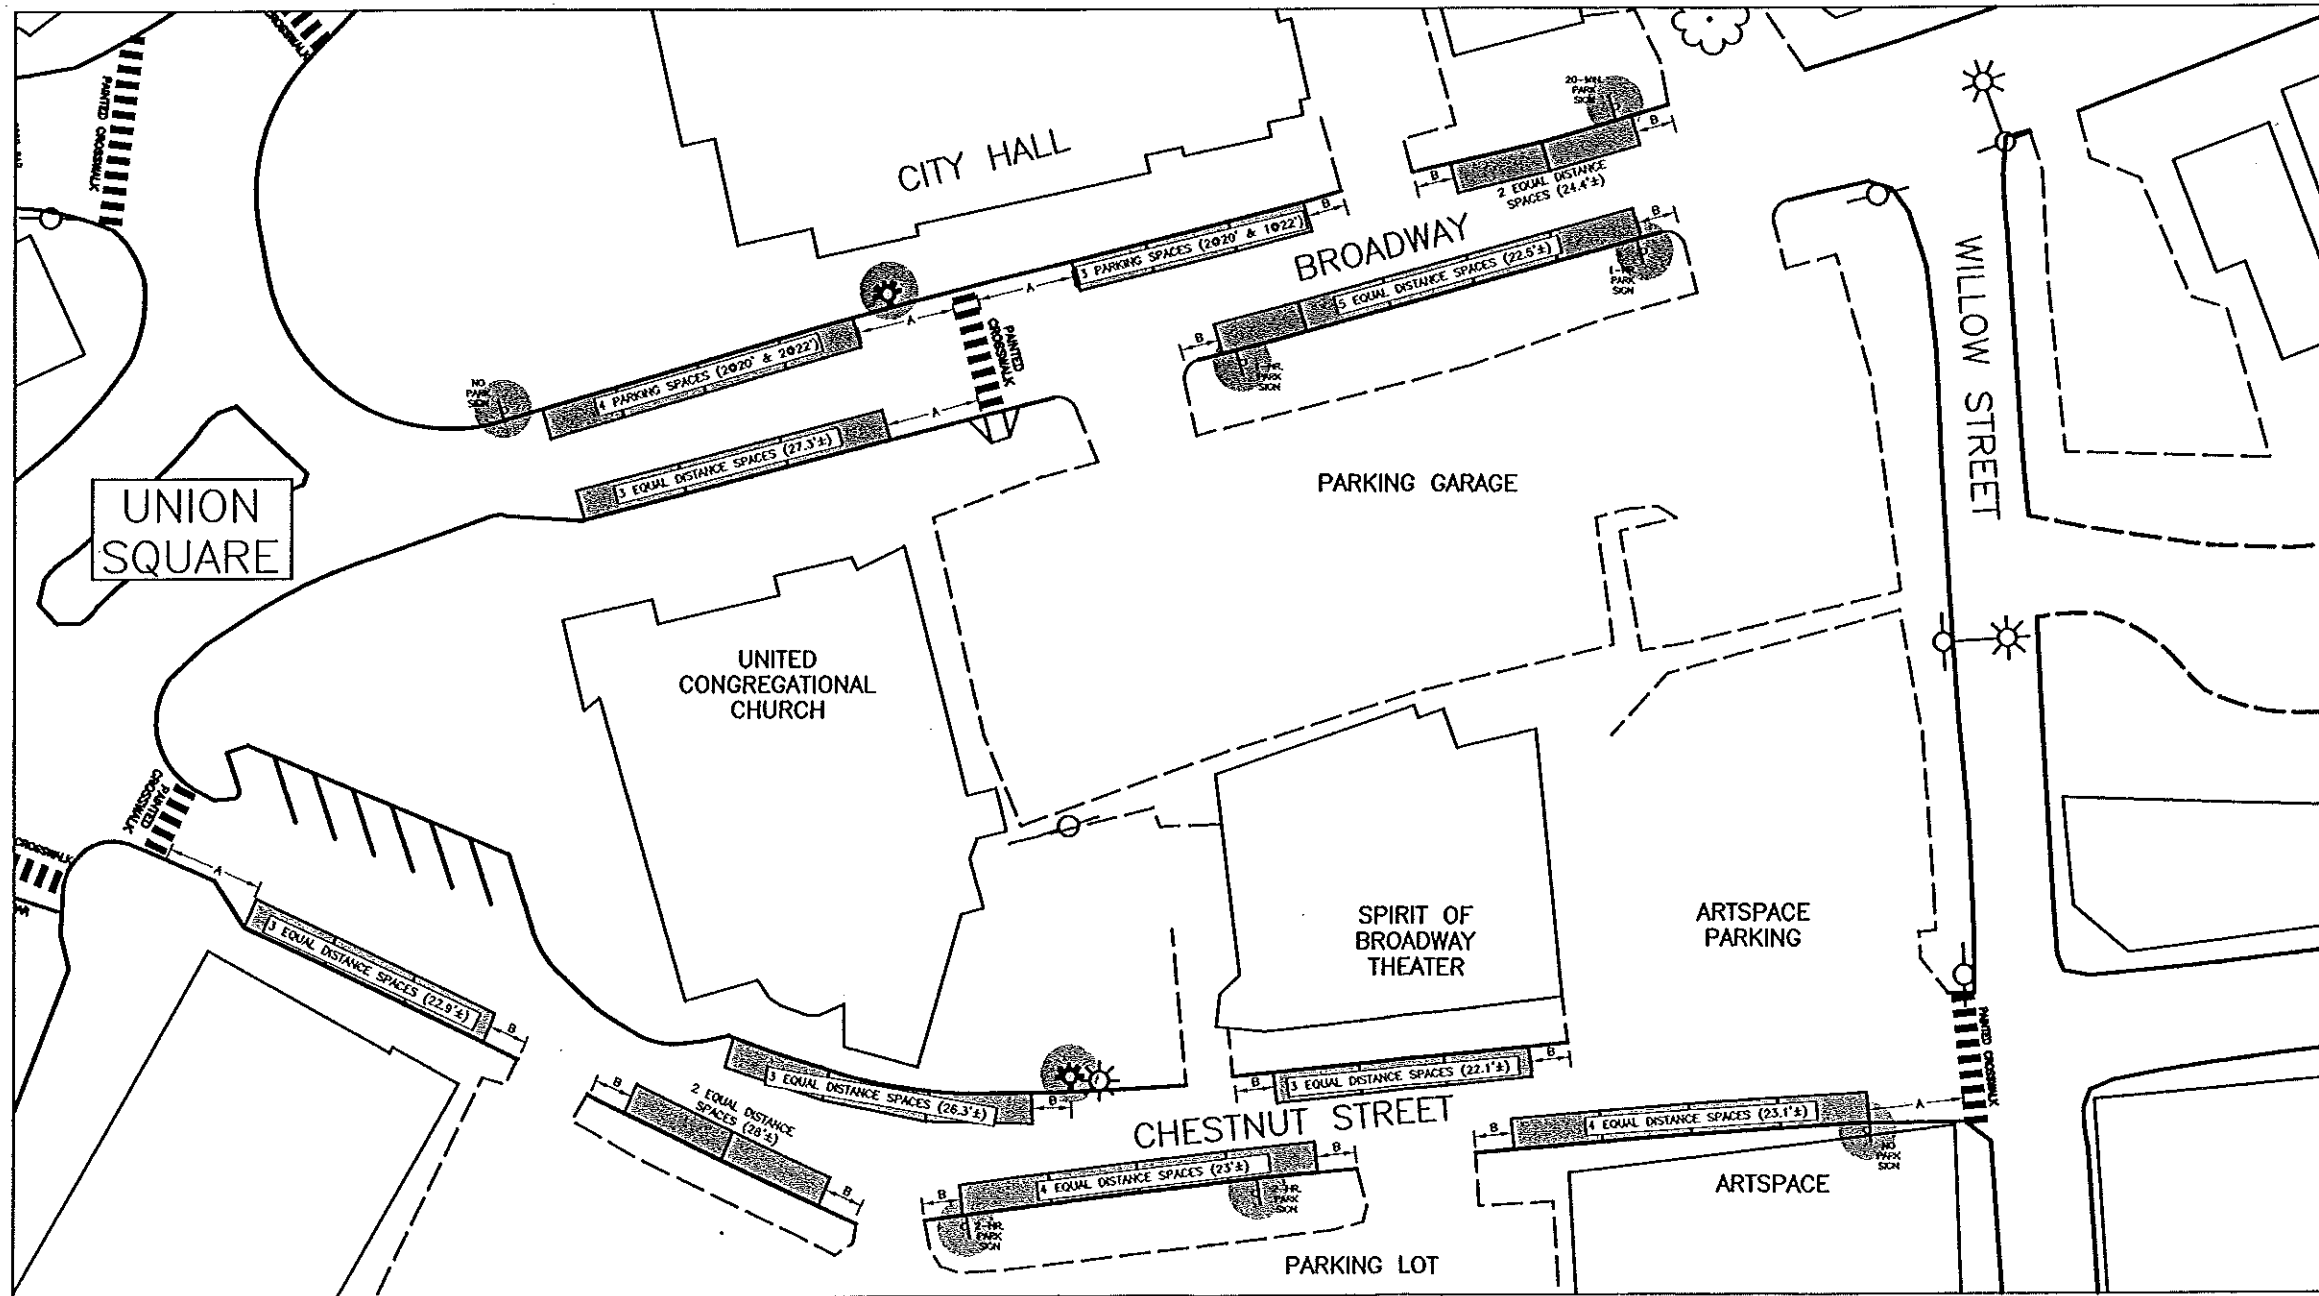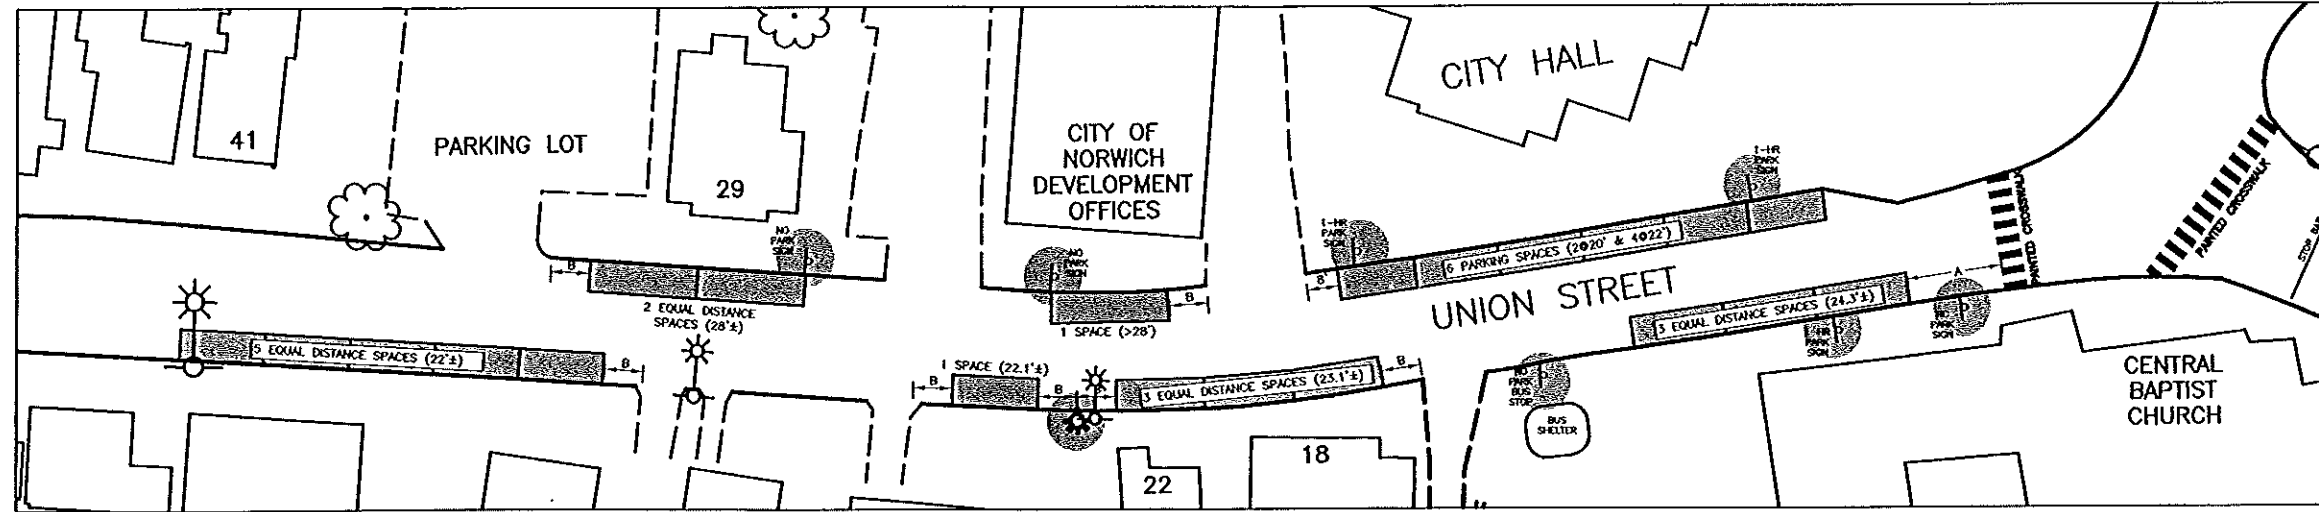



TOTAL NUMBER OF PARKING SPACES: 57

UNION STREET:	21
BROADWAY:	17
CHESTNUT STREET:	19



CHURCH STREET PARKING

(SCALE: 1"=30')


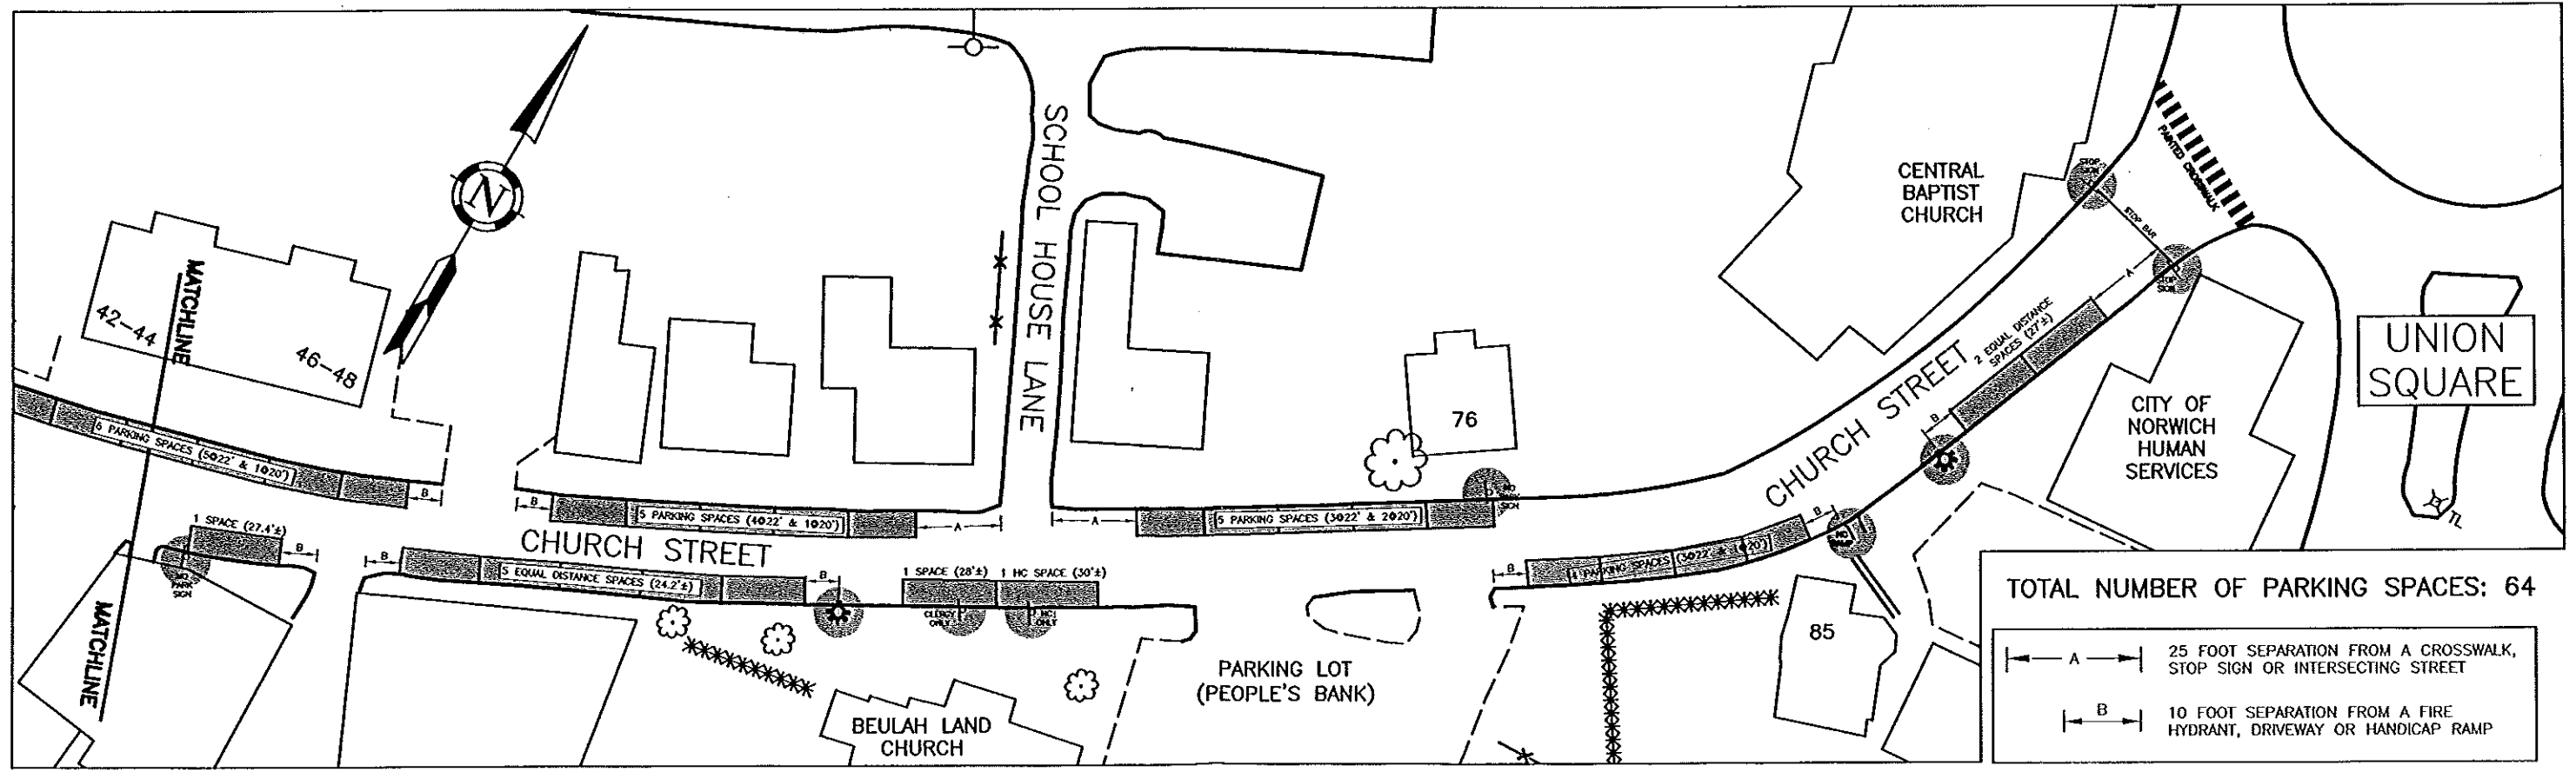
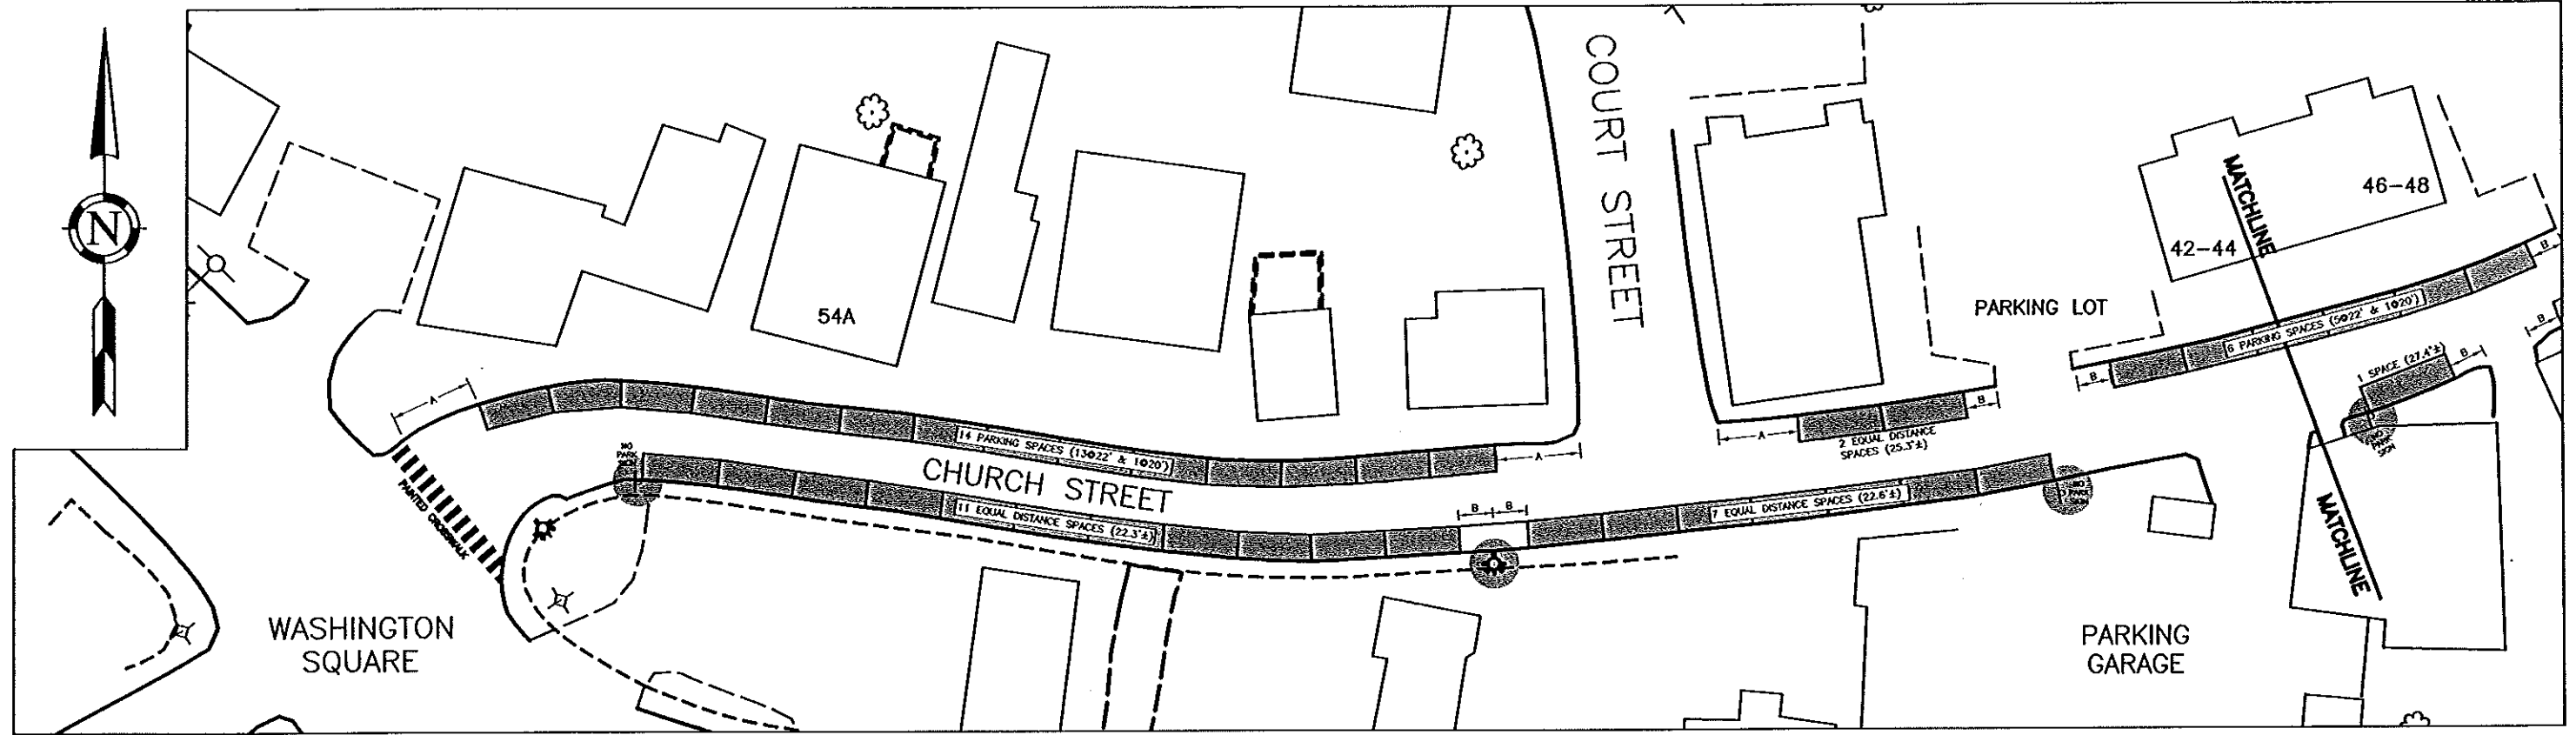


TOTAL NUMBER OF PARKING SPACES: 64


	A	25 FOOT SEPARATION FROM A CROSSWALK, STOP SIGN OR INTERSECTING STREET
	B	10 FOOT SEPARATION FROM A FIRE HYDRANT, DRIVEWAY OR HANDICAP RAMP

SHETUCKET STREET & MARKET STREET PARKING

(SCALE: 1"=50')

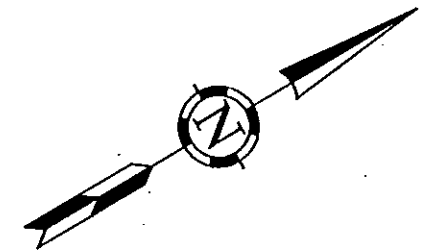
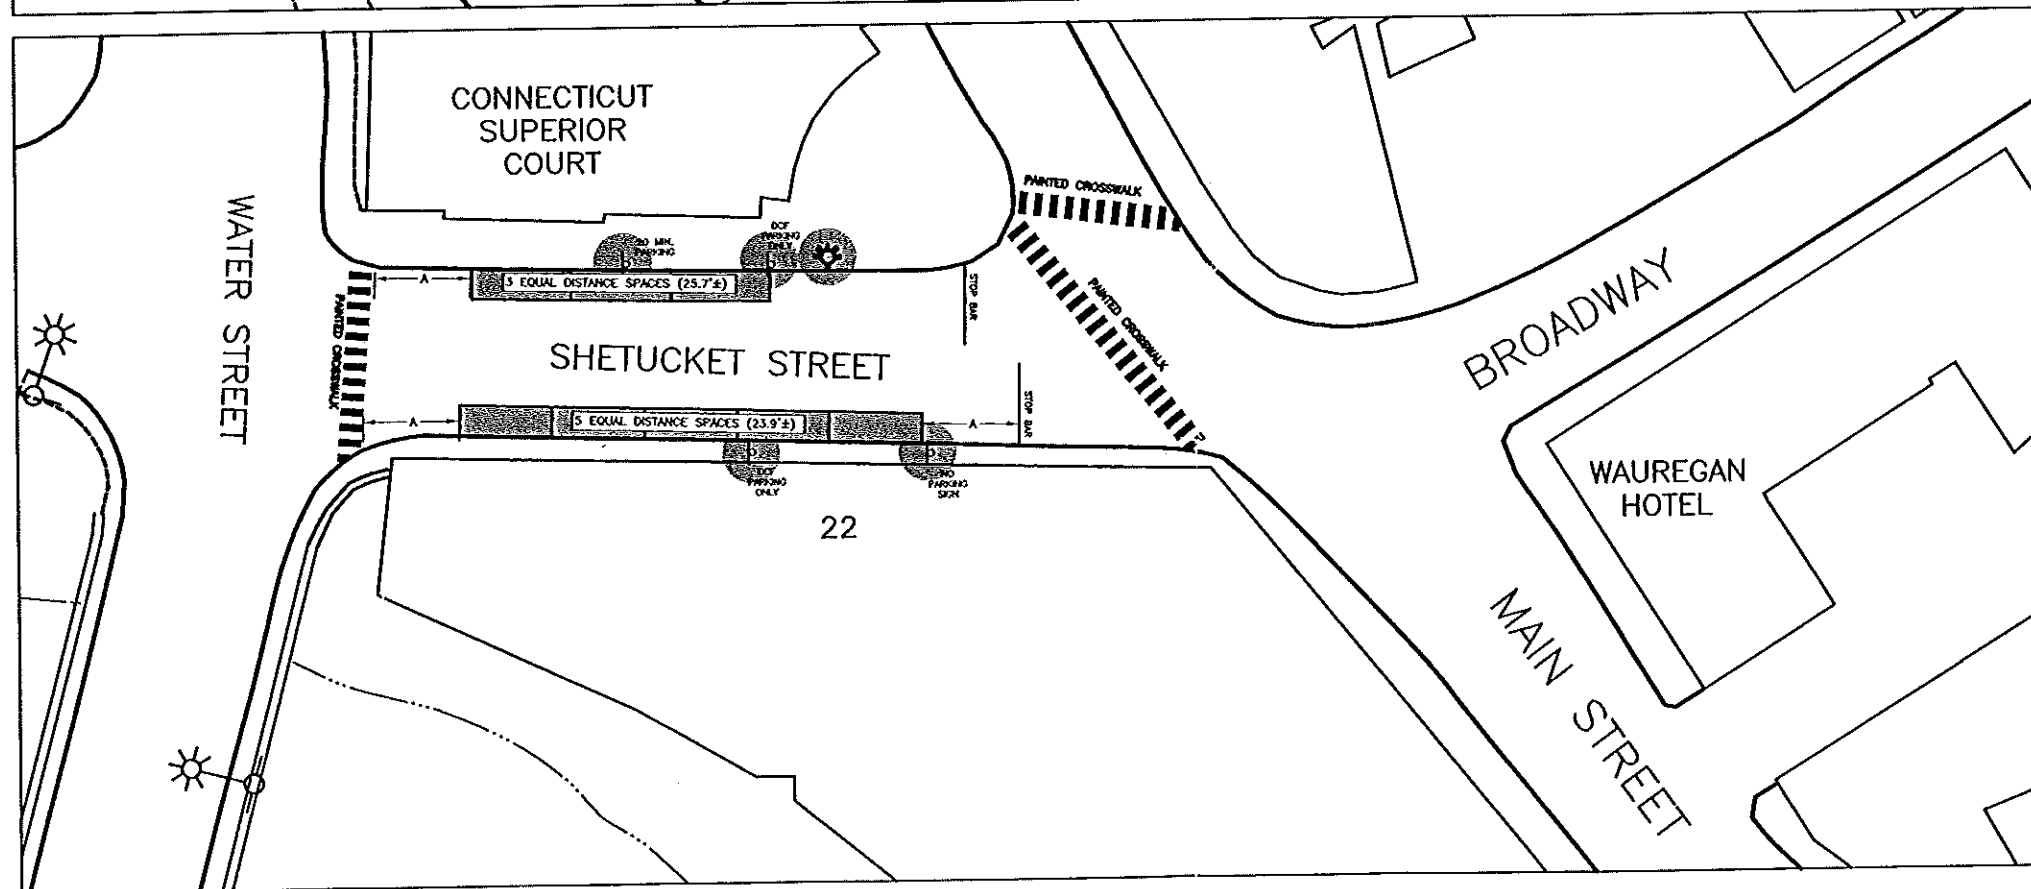
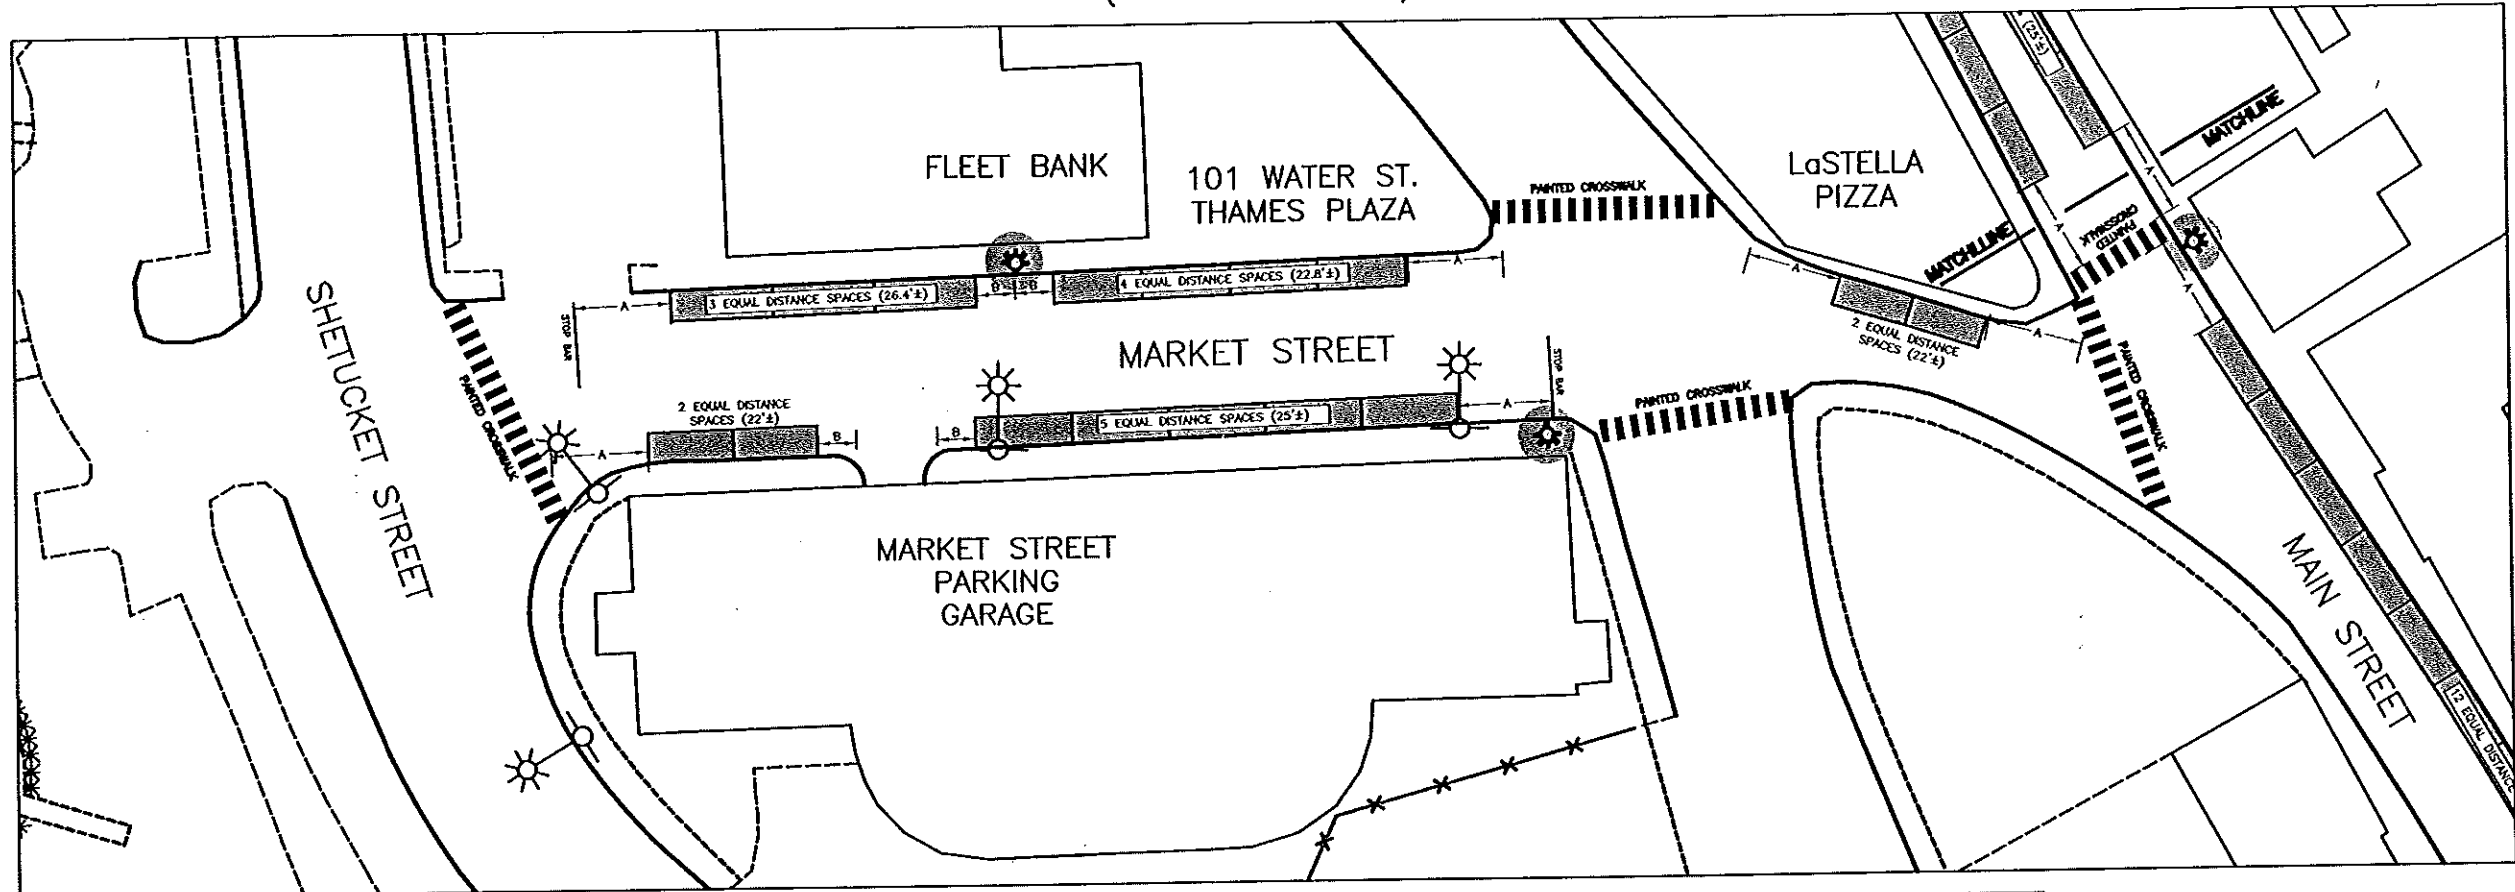


TOTAL NUMBER OF PARKING SPACES: 24
 MARKET STREET: 16
 SHETUCKET STREET: 8

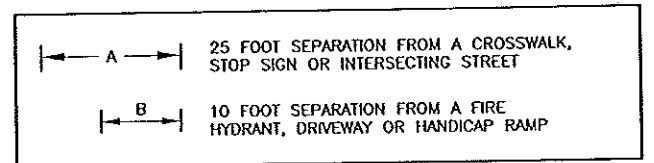

MAIN STREET PARKING

(1"=60')

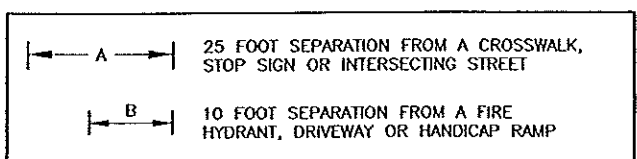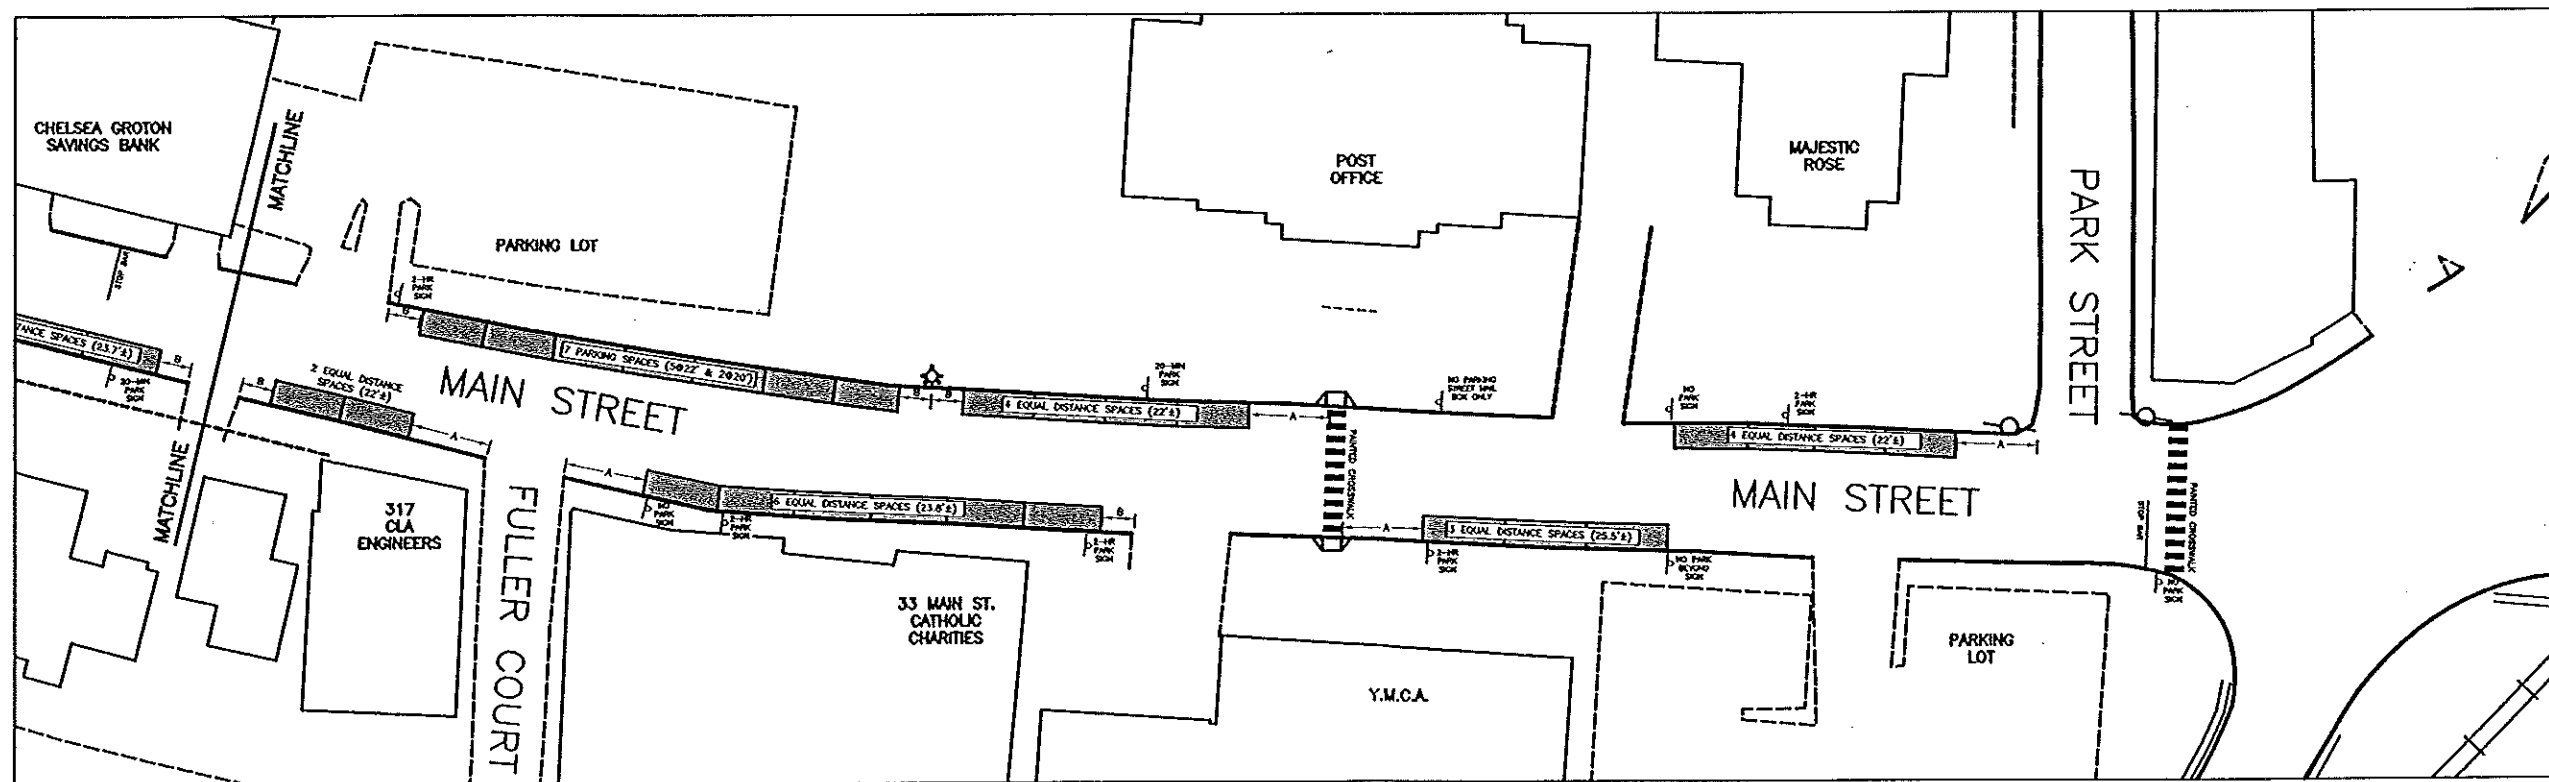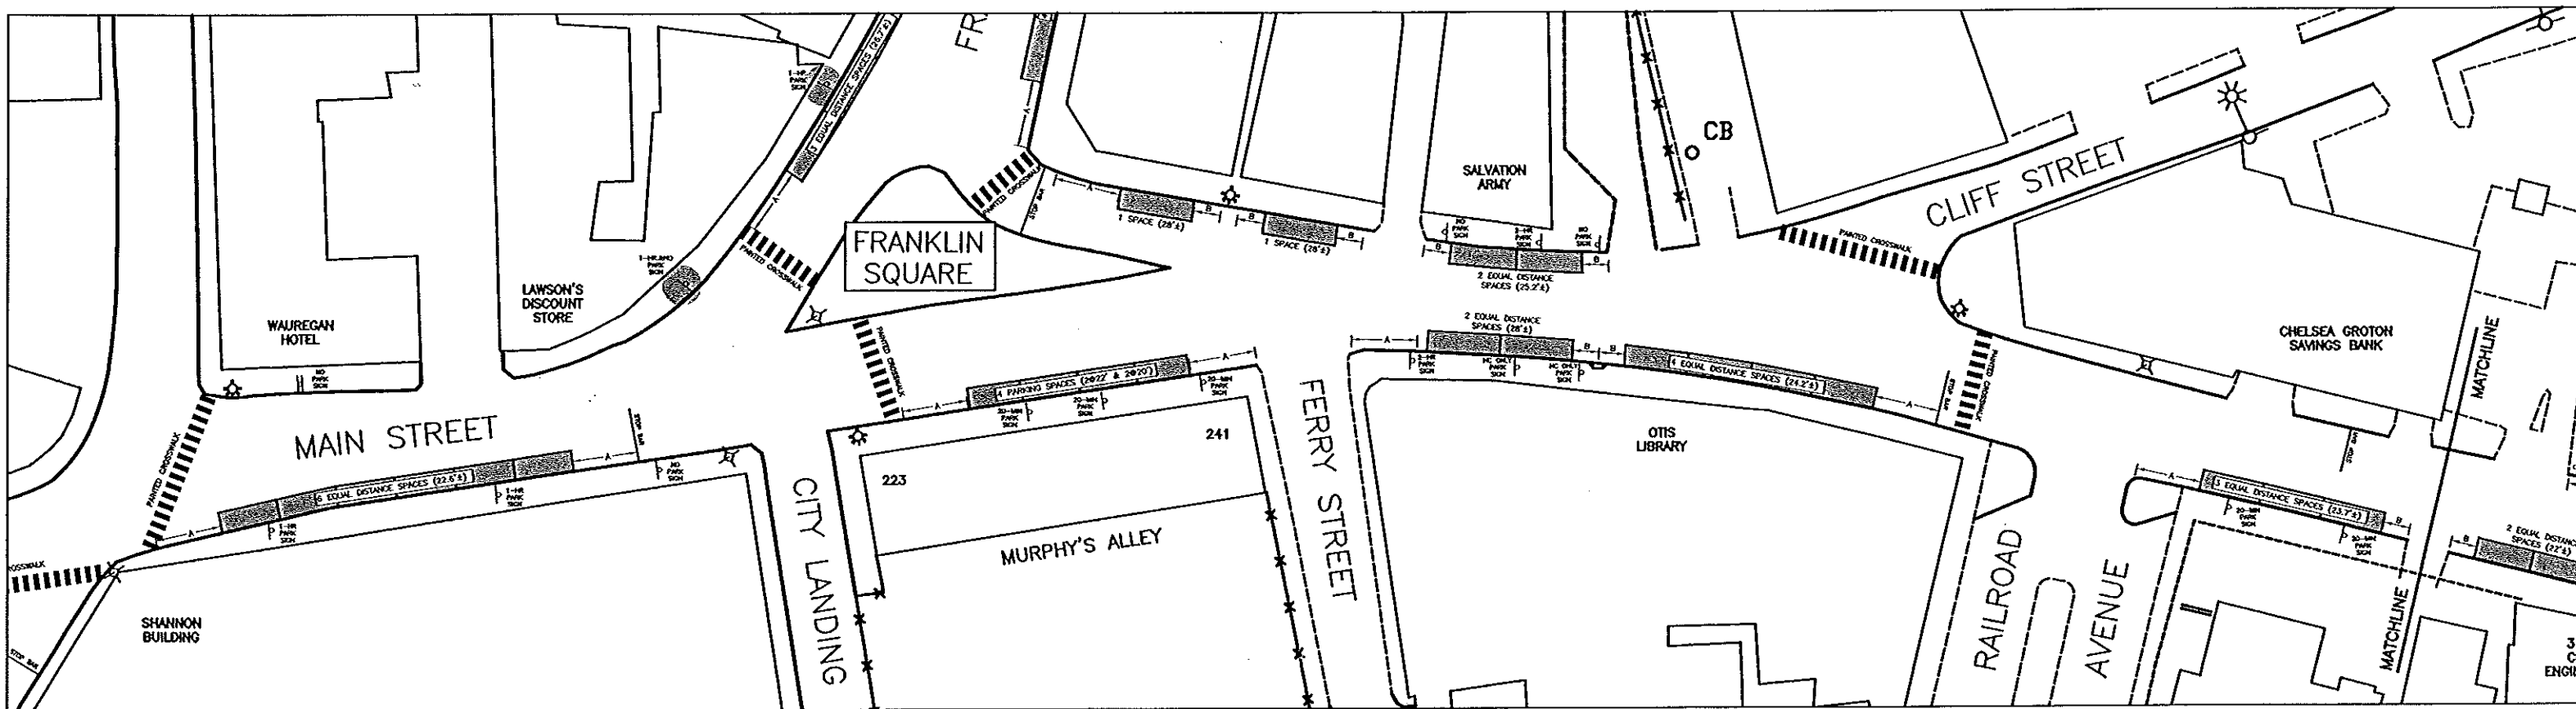

TOTAL NUMBER OF PARKING SPACES: 49